


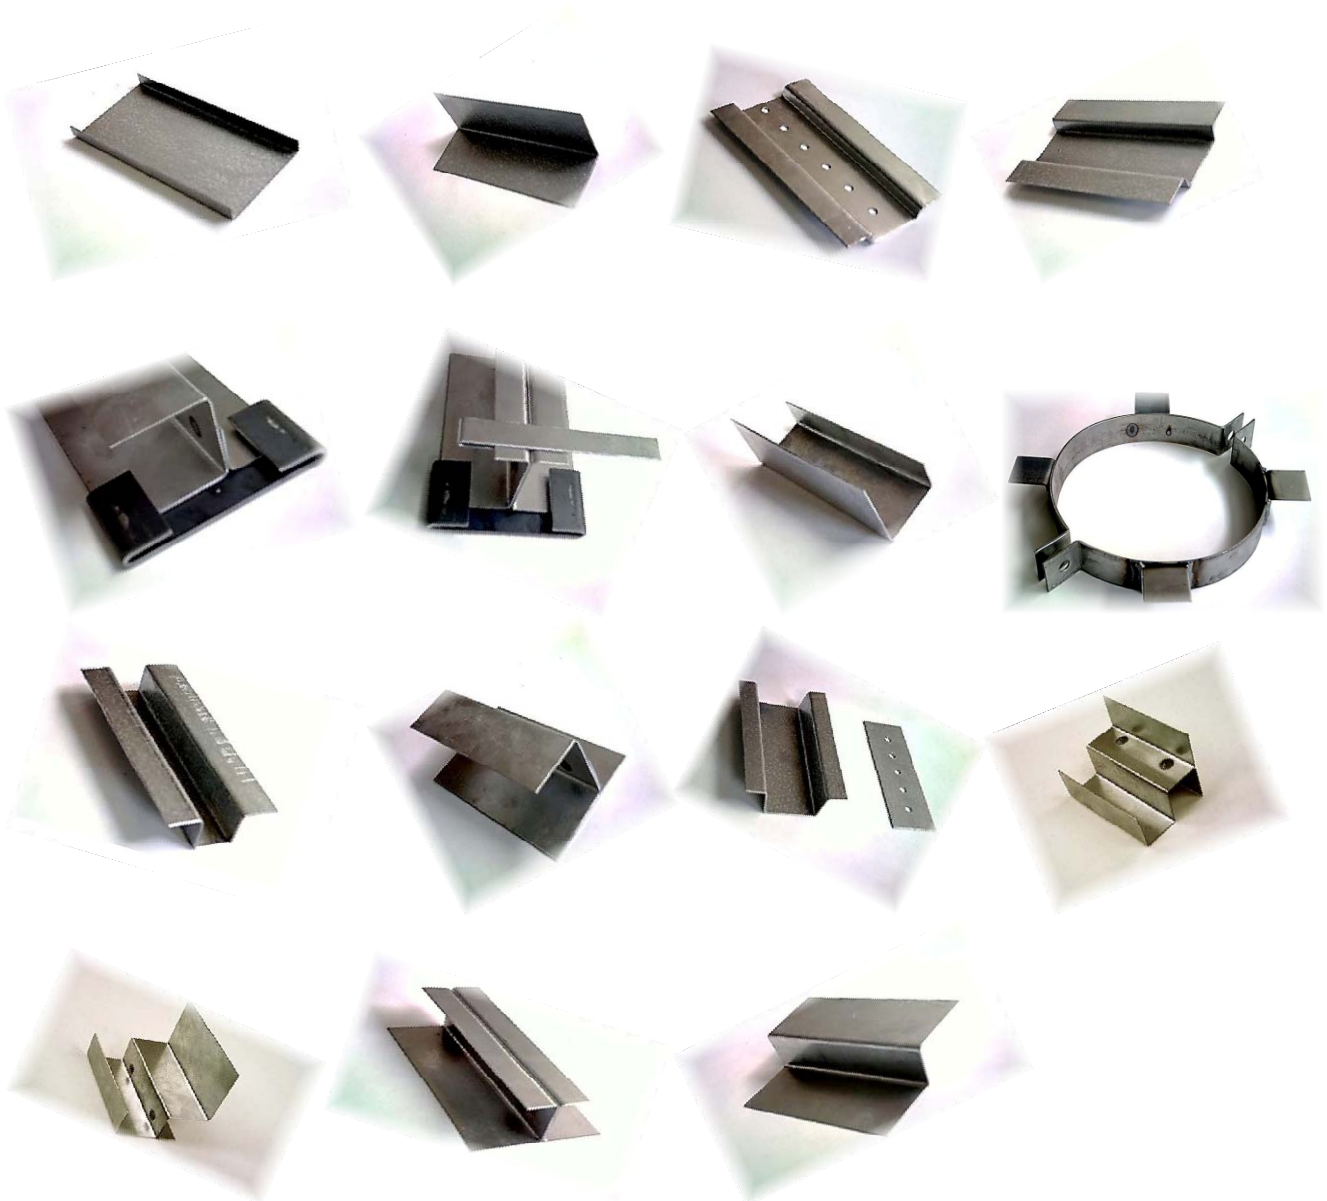


MMS Support System Components

Mathias Metal Systems is pleased to offer several major support system components to meet all of your insulation needs. We manufacture our components from several different gauges of carbon steel, aluminized steel, stainless steel, galvanized steel, aluminum, and speciality metals. (See more specific details in our reference drawings section)



2003 Mathias Metal Systems, LLC

756 Airport Road; Waverly, TN 37185 Phone: 931-296-1550

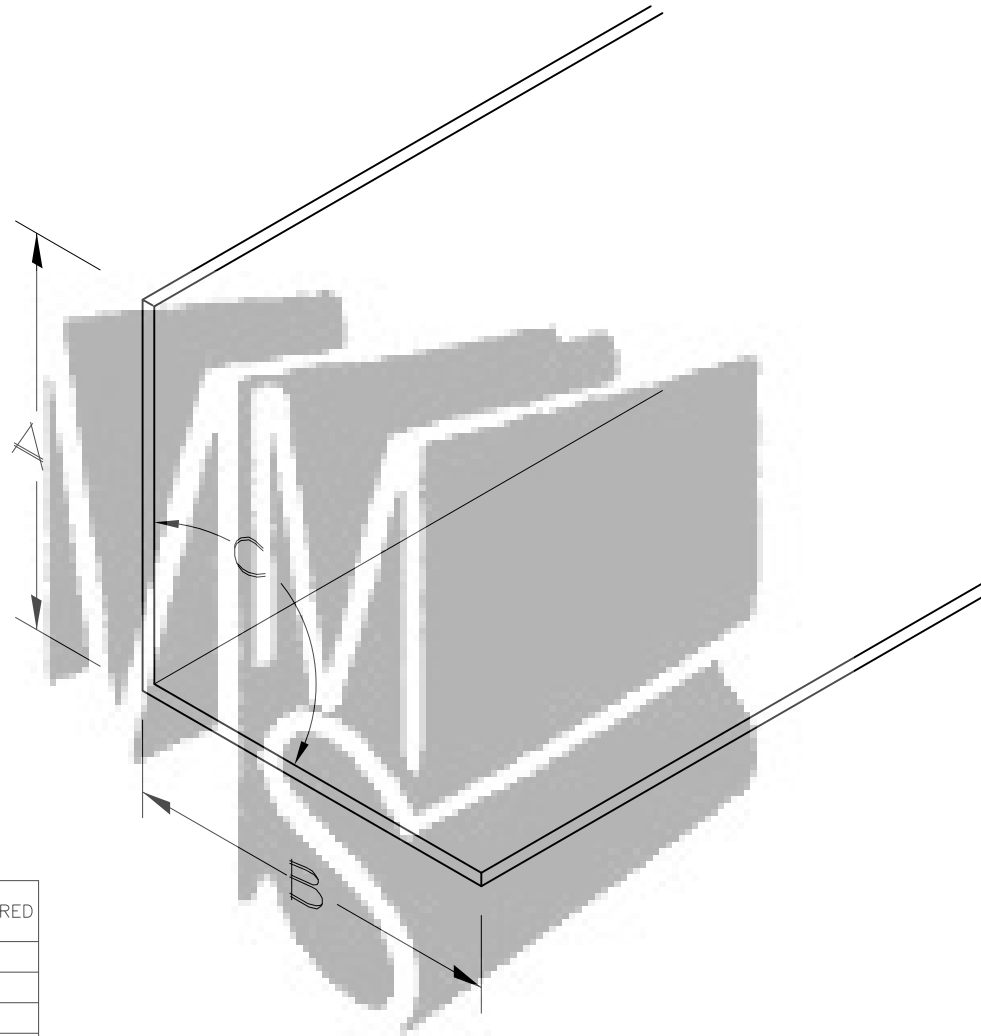

ANGLE SECTION

MATERIAL	GAUGE (10 GA. MAX.)	DIMENSIONS:			LENGTH*	REQUIRED
		A	B	C		
CARBON STEEL						
GALVANIZED STEEL						
ALUMINIZED STEEL						
ALUMINUM						
STAINLESS STEEL						
SHIP TO:						
* STANDARD LENGTHS: 8', 10' & 12'						
FOR PRICING: FILL IN INFORMATION ABOVE & RETURN TO US						


THIS DRAWING IS THE PROPERTY OF "MATHIAS METAL SYSTEMS." AND IS LOANED UPON CONDITION THAT IT IS NOT TO BE REPRODUCED OR COPIED IN WHOLE OR IN PART, OR USED FOR FURNISHING INFORMATION TO OTHERS, OR FOR ANY OTHER PURPOSE DETRIMENTAL TO THE INTENT OF "MATHIAS METAL SYSTEMS." AND WILL BE RETURNED UPON REQUEST.



MATHIAS
Metal Systems

756 Airport Road, Waverly, TN. 37185
Phone: (931) 296-1550 Fax: (931) 296-5755
E-mail: mms@comcast.net

FOR:		
		DRAWN BY: BKB
ANGLE SECTION		
SCALE: N.T.S.	DATE: 2/28/07	DWG. NO.: SS3

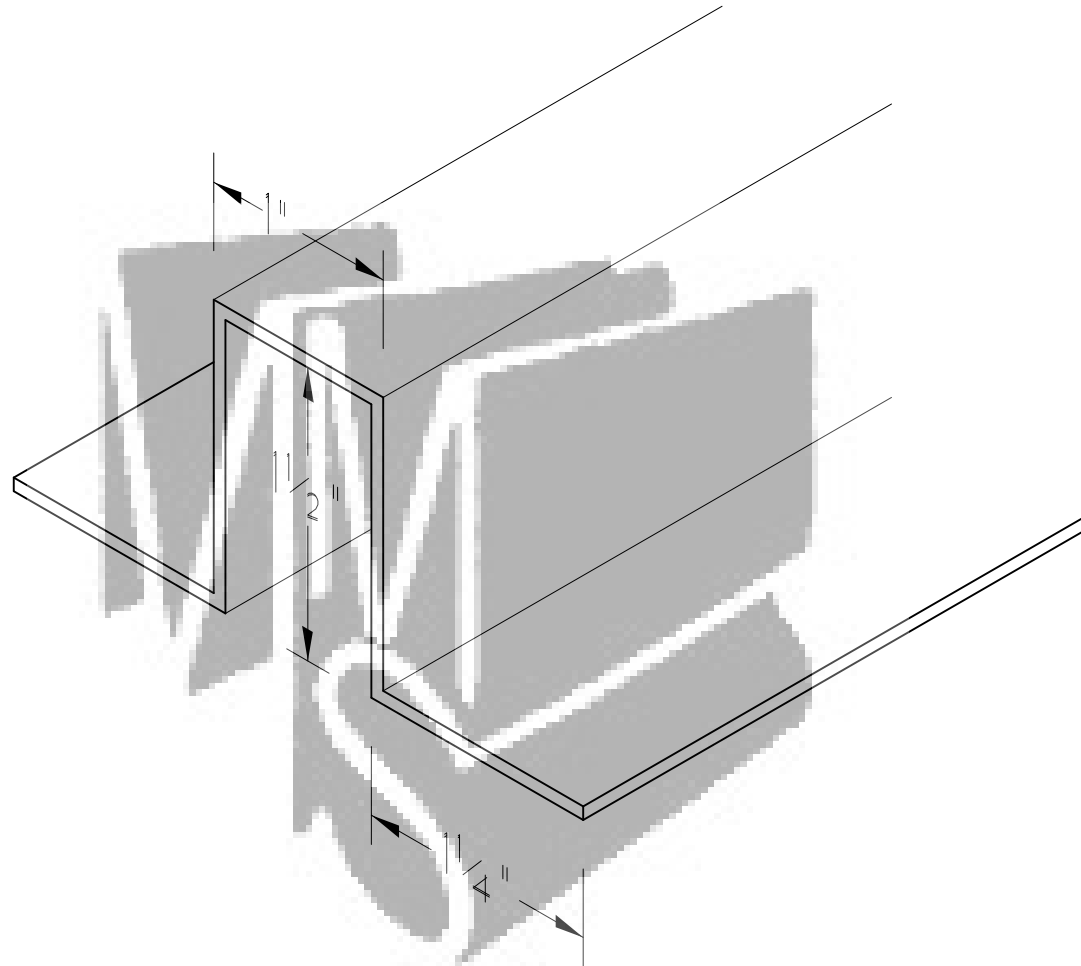

C. E. OMEGA BAR SECTION

MATERIAL	GAUGE (13 GA. MAX.)	LENGTH*	REQUIRED
CARBON STEEL			
GALVANIZED STEEL			
ALUMINIZED STEEL			
ALUMINUM			
STAINLESS STEEL			
SHIP TO:			

NOTE: 13 GAUGE ALUMINIZED STEEL OR SPECIFICATION

* AVAILABLE IN LENGTHS UP TO 8' IN ALUMINUM & UP TO 12' IN STEEL

THIS DRAWING IS THE PROPERTY OF "MATHIAS METAL SYSTEMS." AND IS LOANED UPON CONDITION THAT IT IS NOT TO BE REPRODUCED OR COPIED IN WHOLE OR IN PART, OR USED FOR FURNISHING INFORMATION TO OTHERS, OR FOR ANY OTHER PURPOSE DETRIMENTAL TO THE INTENT OF "MATHIAS METAL SYSTEMS." AND WILL BE RETURNED UPON REQUEST.



MATHIAS
Metal Systems

756 Airport Road, Waverly, TN, 37185
Phone: (931) 296-1550 Fax: (931) 296-5755
E-mail: mms@comcast.net

FOR:


DRAWN BY:
BKB

C. E. OMEGA BAR SECTION

SCALE:
N.T.S.

DATE:
2/28/07

DWG. NO.:
SS2

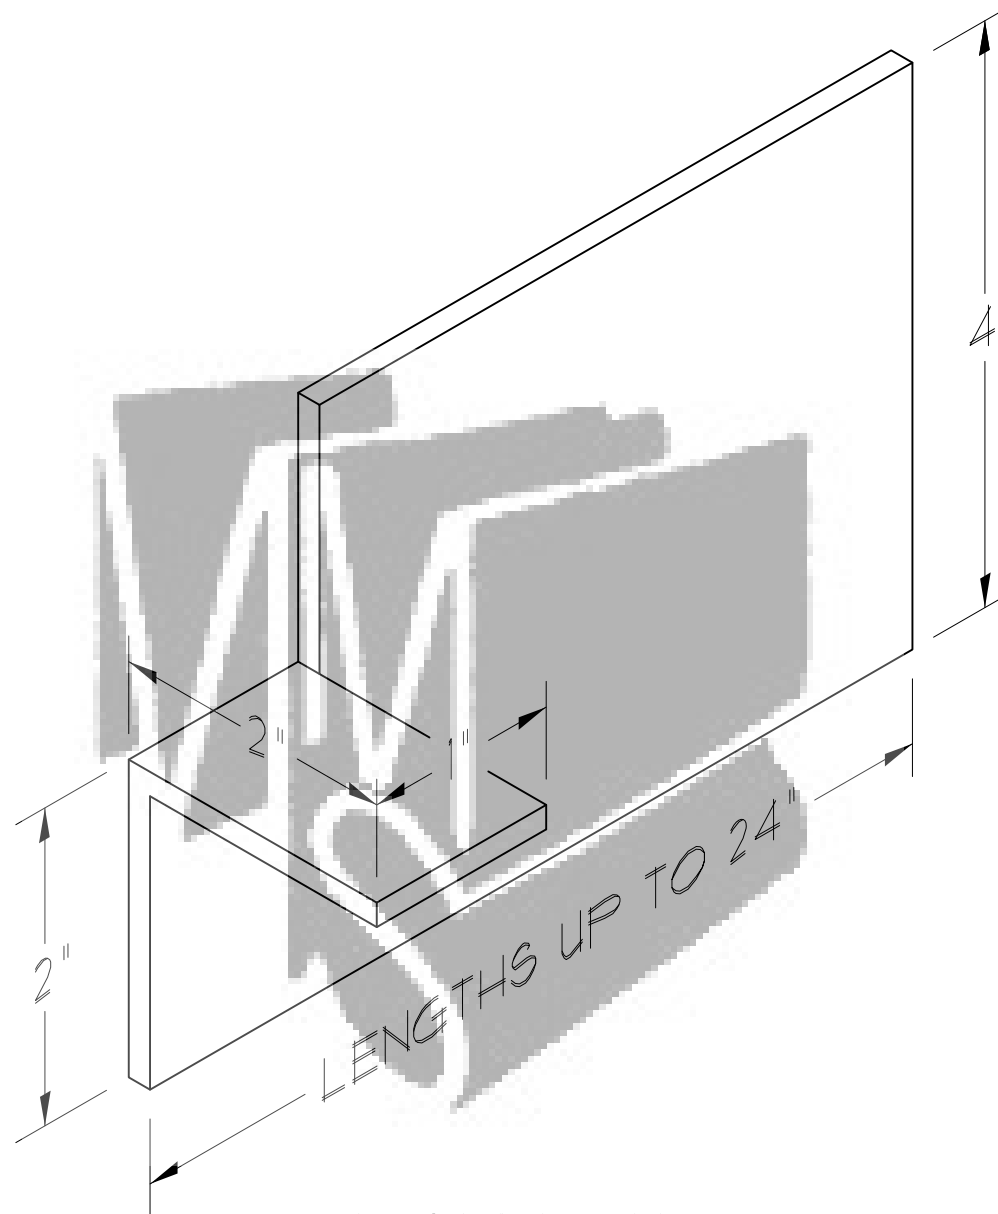

C. E. STANDOFF

MATERIAL	GAUGE (10 GA. MAX.)	LENGTH*	REQUIRED
CARBON STEEL			
SHIP TO:			

* STANDARD LENGTHS: UP TO 24"

FOR PRICING: FILL IN INFORMATION ABOVE & RETURN TO US

THIS DRAWING IS THE PROPERTY OF
"MATHIAS METAL SYSTEMS." AND IS LOANED
UPON CONDITION THAT IT IS NOT TO BE
REPRODUCED OR COPIED IN WHOLE OR IN
PART, OR USED FOR FURNISHING
INFORMATION TO OTHERS, OR FOR ANY
OTHER PURPOSE DETRIMENTAL TO THE
INTENT OF "MATHIAS METAL SYSTEMS."
AND WILL BE RETURNED UPON REQUEST.



MATHIAS
Metal Systems

756 Airport Road, Waverly, TN. 37185
Phone: (931) 296-1550 Fax: (931) 296-5755
E-mail: mms@comcast.net

FOR:


DRAWN BY:
BKB

C. E. STANDOFF

SCALE:
N.T.S.

DATE:
2/28/07

DWG. NO.:
559

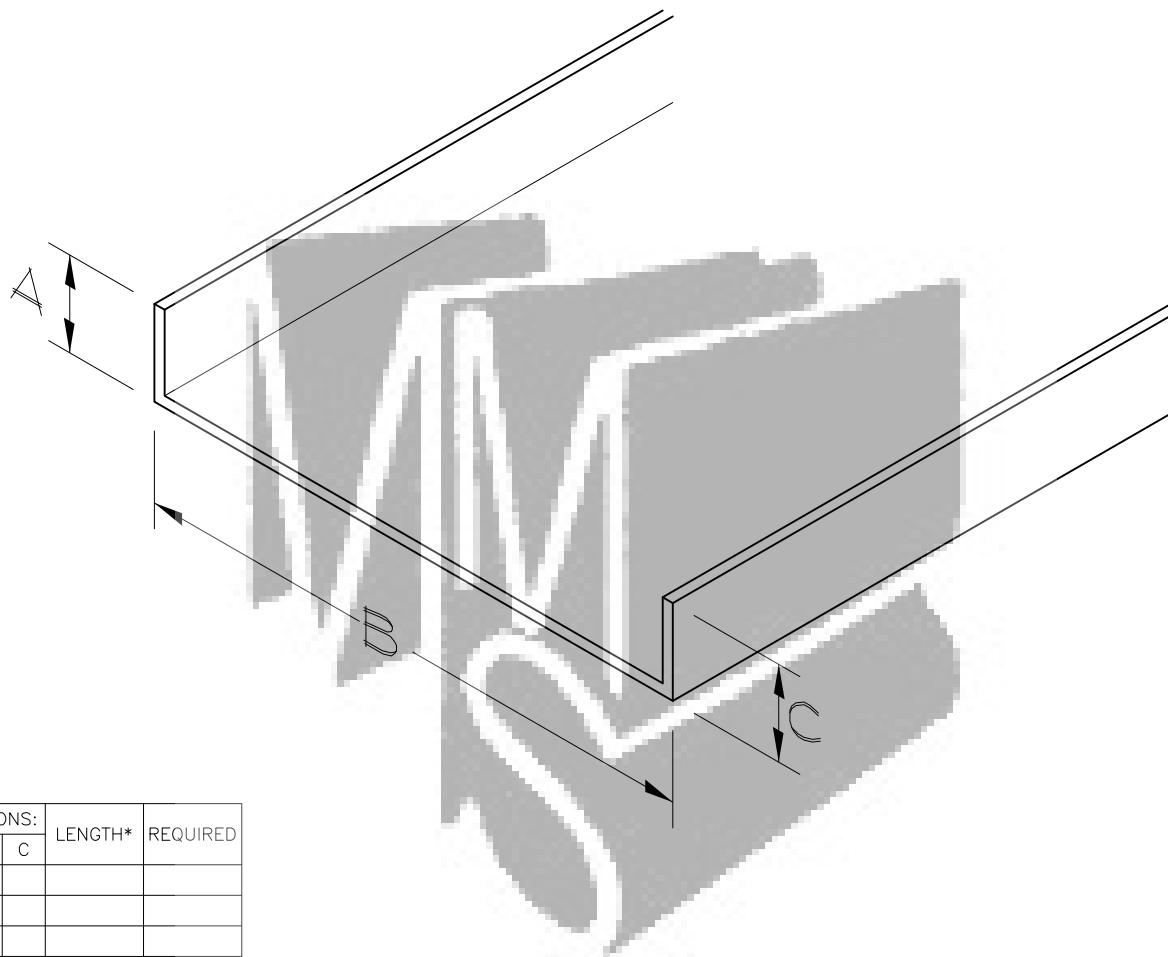

CHANNEL SECTION

MATERIAL	GAUGE (10 GA. MAX.)	DIMENSIONS:			LENGTH*	REQUIRED
		A	B	C		
CARBON STEEL						
GALVANIZED STEEL						
ALUMINIZED STEEL						
ALUMINUM						
STAINLESS STEEL						

SHIP TO:

* STANDARD LENGTHS: 8', 10' & 12'

FOR PRICING: FILL IN INFORMATION ABOVE & RETURN TO US

THIS DRAWING IS THE PROPERTY OF "MATHIAS METAL SYSTEMS." AND IS LOANED UPON CONDITION THAT IT IS NOT TO BE REPRODUCED OR COPIED IN WHOLE OR IN PART, OR USED FOR FURNISHING INFORMATION TO OTHERS, OR FOR ANY OTHER PURPOSE DETRIMENTAL TO THE INTENT OF "MATHIAS METAL SYSTEMS." AND WILL BE RETURNED UPON REQUEST.



756 Airport Road, Waverly, TN. 37185
Phone: (931) 296-1550 Fax: (931) 296-5755
E-mail: mms@comcast.net

FOR:


DRAWN BY:
BKB

CHANNEL SECTION

SCALE:
N.T.S.

DATE:
2/28/07

DWG. NO.:
SS5

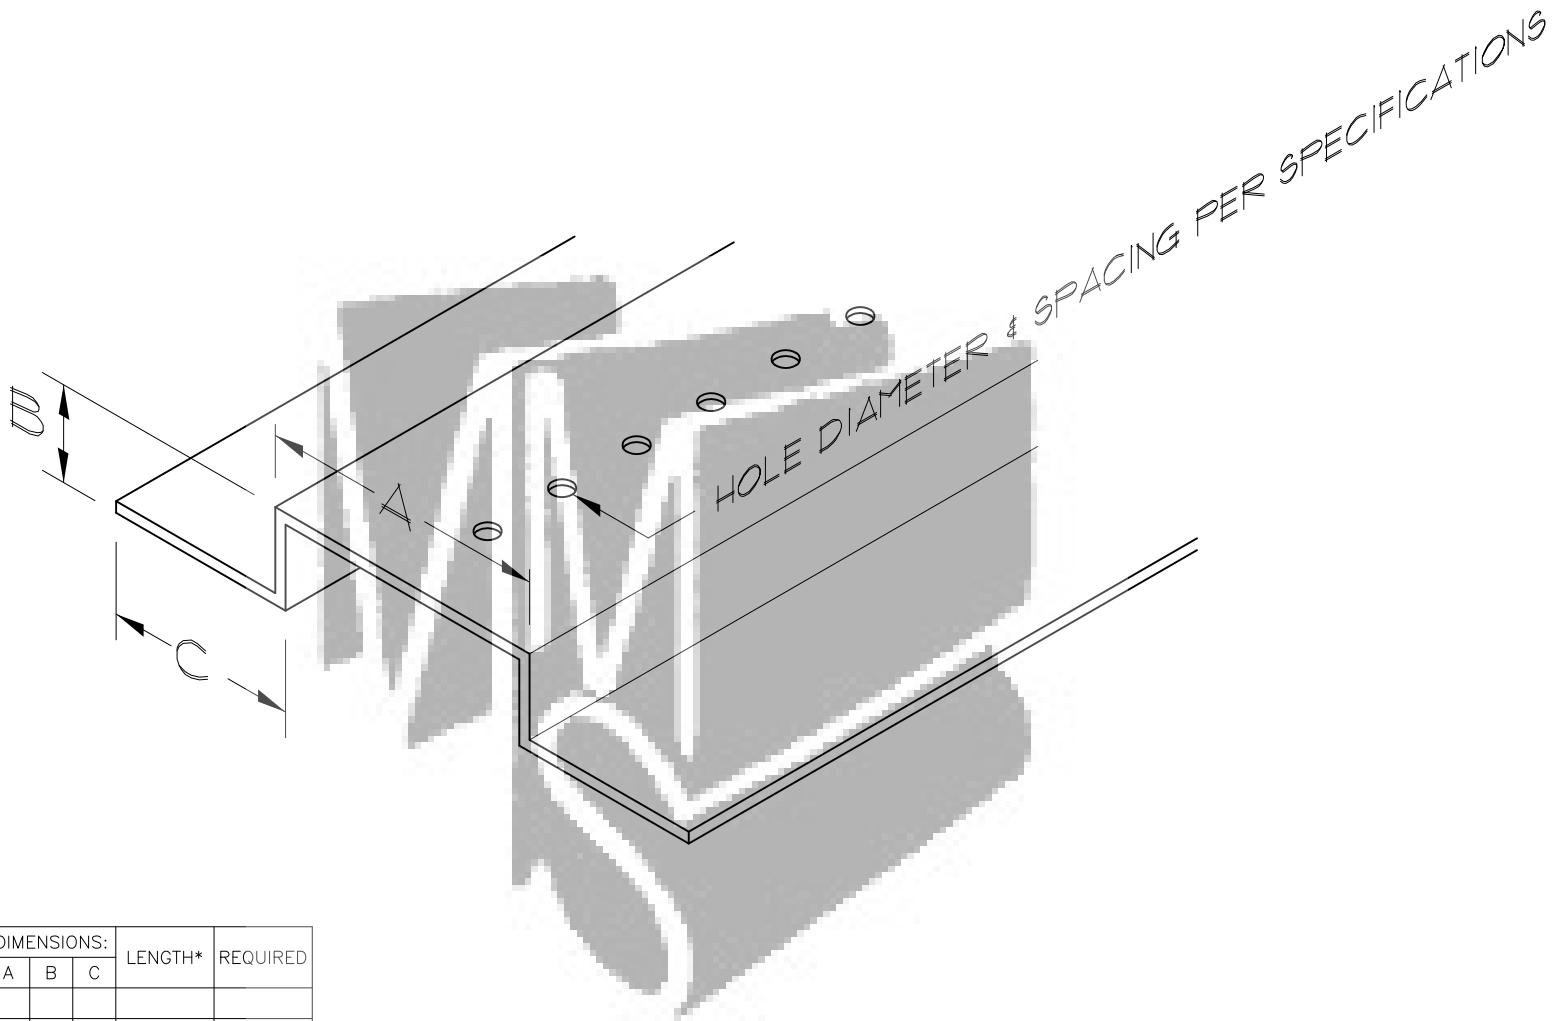

FOSTER WHEELER HAT SECTION

NOTE: MANUFACTURED WITH OR WITHOUT HOLES

MATERIAL	GAUGE (10 GA. MAX.)	DIMENSIONS:			LENGTH*	REQUIRED
		A	B	C		
CARBON STEEL						
GALVANIZED STEEL						
ALUMINIZED STEEL						

SHIP TO:

* STANDARD LENGTHS: 8', 10' & 12'

FOR PRICING: FILL IN INFORMATION ABOVE & RETURN TO US

THIS DRAWING IS THE PROPERTY OF "MATHIAS METAL SYSTEMS." AND IS LOANED UPON CONDITION THAT IT IS NOT TO BE REPRODUCED OR COPIED IN WHOLE OR IN PART, OR USED FOR FURNISHING INFORMATION TO OTHERS, OR FOR ANY OTHER PURPOSE DETRIMENTAL TO THE INTENT OF "MATHIAS METAL SYSTEMS." AND WILL BE RETURNED UPON REQUEST.



MATHIAS
Metal Systems

756 Airport Road, Waverly, TN, 37185
Phone: (931) 296-1550 Fax: (931) 296-5755
E-mail: mms@comcast.net

FOR:


DRAWN BY:
BKB

FOSTER WHEELER HAT CHANNEL

SCALE:
N.T.S.

DATE:
1/13/10

DWG. NO.:
558

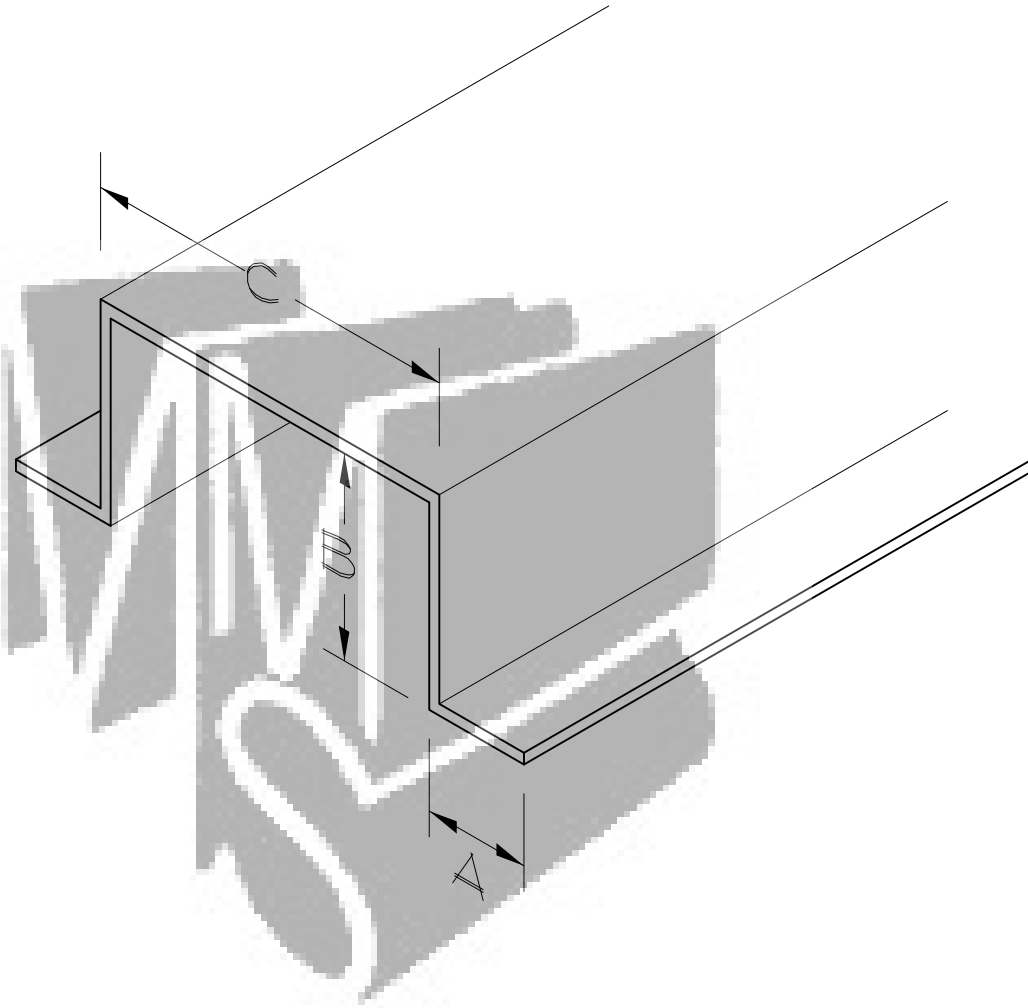

HAT SECTION

MATERIAL	GAUGE (10 GA. MAX.)	DIMENSIONS:			LENGTH*	REQUIRED
		A	B	C		
CARBON STEEL						
GALVANIZED STEEL						
ALUMINIZED STEEL						
ALUMINUM						
STAINLESS STEEL						

SHIP TO:

* STANDARD LENGTHS: 8', 10' & 12'

FOR PRICING: FILL IN INFORMATION ABOVE & RETURN TO US

THIS DRAWING IS THE PROPERTY OF
"MATHIAS METAL SYSTEMS." AND IS LOANED
UPON CONDITION THAT IT IS NOT TO BE
REPRODUCED OR COPIED IN WHOLE OR IN
PART, OR USED FOR FURNISHING
INFORMATION TO OTHERS, OR FOR ANY
OTHER PURPOSE DETRIMENTAL TO THE
INTENT OF "MATHIAS METAL SYSTEMS."
AND WILL BE RETURNED UPON REQUEST.



MATHIAS
Metal Systems

756 Airport Road, Waverly, TN, 37185
Phone: (931) 296-1550 Fax: (931) 296-5755
E-mail: mms@comcast.net

FOR:


DRAWN BY:
BKB

HAT SECTION

SCALE:
N.T.S.

DATE:
11/30/07

DWG. NO.:
SS21

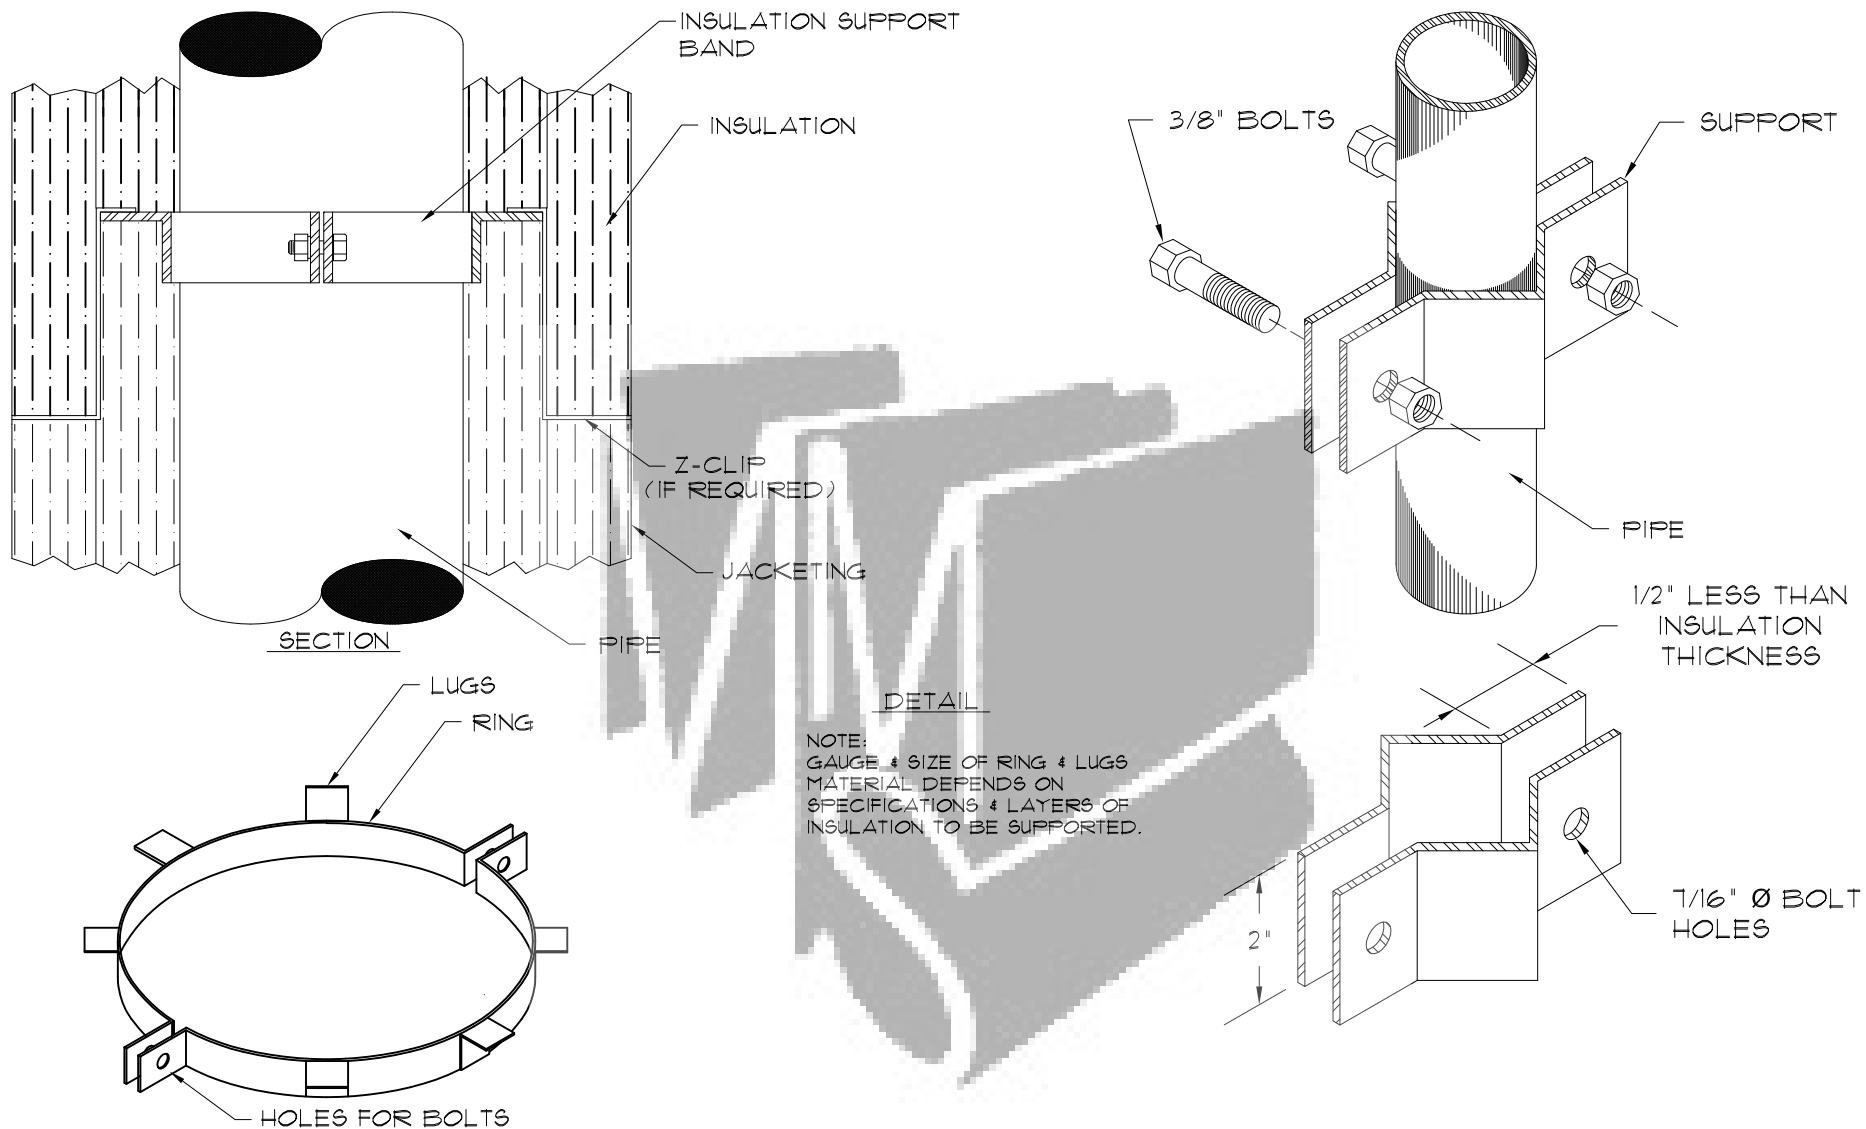

INSULATION SUPPORT RING

INSULATION SUPPORT
FOR PIPE DIAMETERS LESS THAN 3"

THIS DRAWING IS THE PROPERTY OF "MATHIAS METAL SYSTEMS." AND IS LOANED UPON CONDITION THAT IT IS NOT TO BE REPRODUCED OR COPIED IN WHOLE OR IN PART, OR USED FOR FURNISHING INFORMATION TO OTHERS, OR FOR ANY OTHER PURPOSE DETRIMENTAL TO THE INTENT OF "MATHIAS METAL SYSTEMS." AND WILL BE RETURNED UPON REQUEST.



MATHIAS
Metal Systems

756 Airport Road, Waverly, TN. 37185
Phone: (931) 296-1550 Fax: (931) 296-5755
E-mail: mms@comcast.net

FOR:


DRAWN BY:
BKB

INSULATION SUPPORT RING

SCALE:
N.T.S.

DATE:
11/6/09

DWG. NO.:
D13

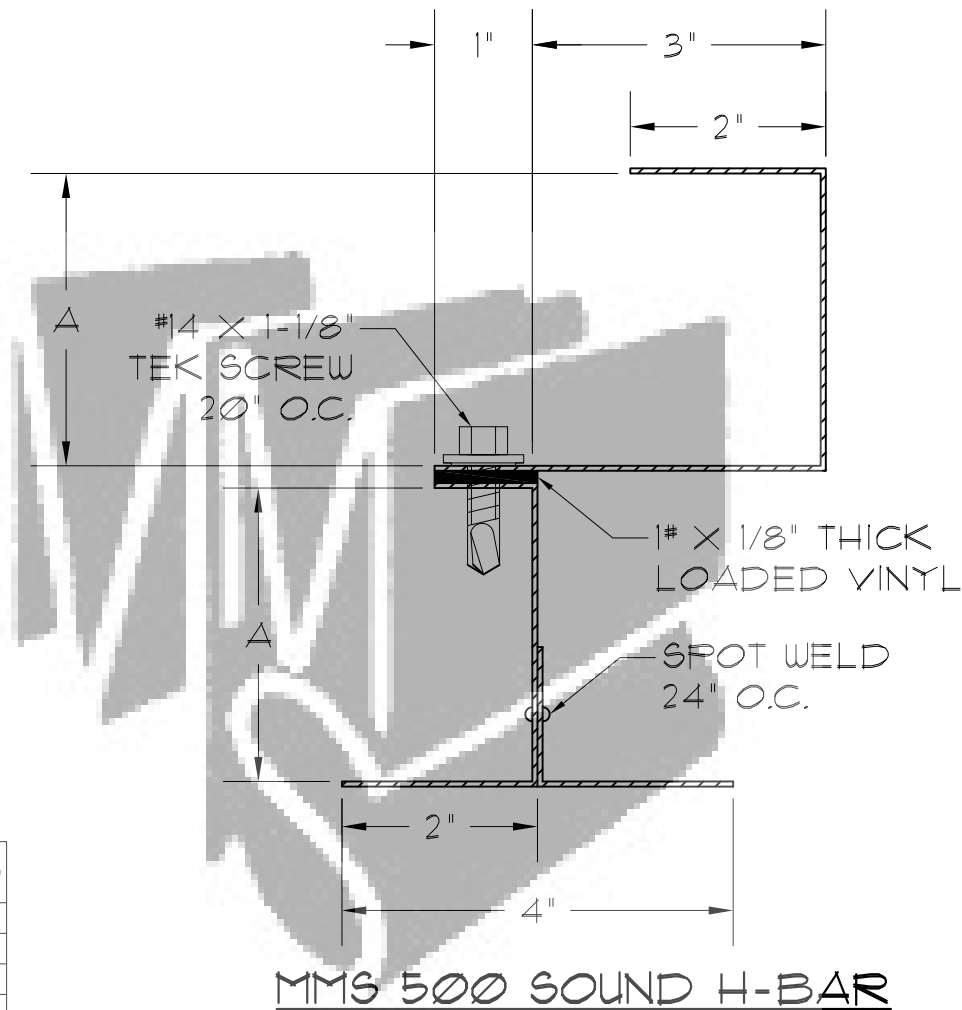

MATERIAL	GAUGE (10 GA. MAX.)	DIMENSIONS:			LENGTH*	REQUIRED
		A	B	C		
CARBON STEEL						
GALVANIZED STEEL						
ALUMINIZED STEEL						
ALUMINUM						
STAINLESS STEEL						

SHIP TO:

* STANDARD LENGTHS: 8', 10' & 12'

FOR PRICING: FILL IN INFORMATION ABOVE & RETURN TO US

THIS DRAWING IS THE PROPERTY OF "MATHIAS METAL SYSTEMS." AND IS LOANED UPON CONDITION THAT IT IS NOT TO BE REPRODUCED OR COPIED IN WHOLE OR IN PART, OR USED FOR FURNISHING INFORMATION TO OTHERS, OR FOR ANY OTHER PURPOSE DETRIMENTAL TO THE INTENT OF "MATHIAS METAL SYSTEMS." AND WILL BE RETURNED UPON REQUEST.



756 Airport Road, Waverly, TN. 37185
Phone: (931) 296-1550 Fax: (931) 296-5755
E-mail: mms@comcast.net

FOR:


DRAWN BY:
DF

SOUND H-BAR SECTION

SCALE:
N.T.S.

DATE:
2/21/13

DWG. NO.:
SDHB-6

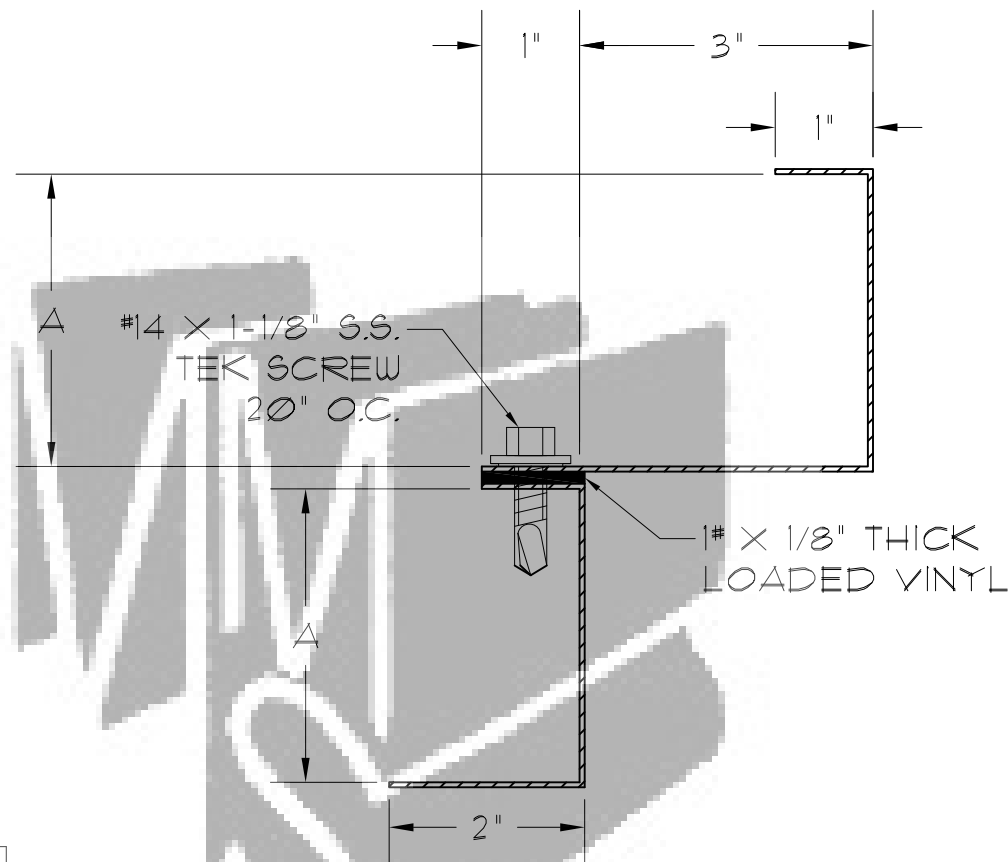

MMS 500 SOUND J-BAR

MATERIAL	GAUGE (10 GA. MAX.)	DIMENSIONS:			LENGTH*	REQUIRED
		A	B	C		
CARBON STEEL						
GALVANIZED STEEL						
ALUMINIZED STEEL						
ALUMINUM						
STAINLESS STEEL						

SHIP TO:

* STANDARD LENGTHS: 8', 10' & 12'

FOR PRICING: FILL IN INFORMATION ABOVE & RETURN TO US

THIS DRAWING IS THE PROPERTY OF "MATHIAS METAL SYSTEMS." AND IS LOANED UPON CONDITION THAT IT IS NOT TO BE REPRODUCED OR COPIED IN WHOLE OR IN PART, OR USED FOR FURNISHING INFORMATION TO OTHERS, OR FOR ANY OTHER PURPOSE DETRIMENTAL TO THE INTENT OF "MATHIAS METAL SYSTEMS." AND WILL BE RETURNED UPON REQUEST.



MATHIAS
Metal Systems

756 Airport Road, Waverly, TN, 37185
Phone: (931) 296-1550 Fax: (931) 296-5755
E-mail: mms@comcast.net

FOR:


DRAWN BY:
DF

SOUND J-BAR SECTION

SCALE:
N.T.S.

DATE:
2/21/13

DWG. NO.:
SDJB-6

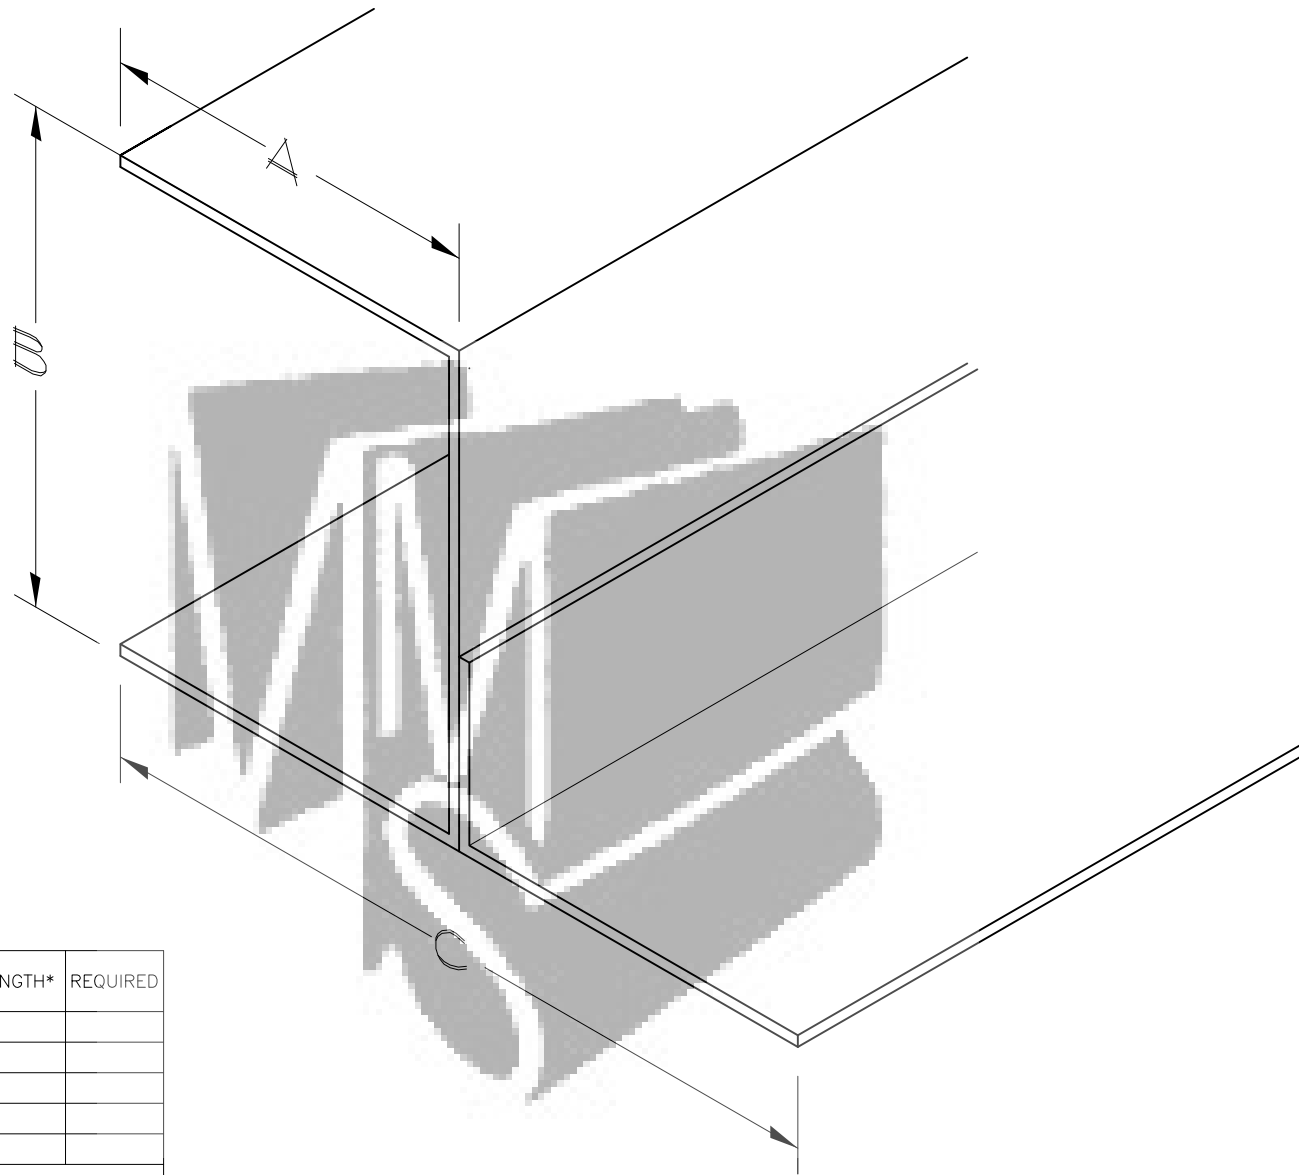

MODIFIED H-BAR SECTION

MATERIAL	GAUGE (10 GA. MAX.)	DIMENSIONS:			LENGTH*	REQUIRED
		A	B	C		
CARBON STEEL						
GALVANIZED STEEL						
ALUMINIZED STEEL						
ALUMINUM						
STAINLESS STEEL						

SHIP TO:

* STANDARD LENGTHS: 8', 10' & 12'

FOR PRICING: FILL IN INFORMATION ABOVE & RETURN TO US

THIS DRAWING IS THE PROPERTY OF "MATHIAS METAL SYSTEMS." AND IS LOANED UPON CONDITION THAT IT IS NOT TO BE REPRODUCED OR COPIED IN WHOLE OR IN PART, OR USED FOR FURNISHING INFORMATION TO OTHERS, OR FOR ANY OTHER PURPOSE DETRIMENTAL TO THE INTENT OF "MATHIAS METAL SYSTEMS." AND WILL BE RETURNED UPON REQUEST.



MATHIAS Metal Systems

756 Airport Road, Waverly, TN. 37185
Phone: (931) 296-1550 Fax: (931) 296-5755
E-mail: mms@comcast.net

FOR:


DRAWN BY:
BKB

MODIFIED H-BAR SECTION

SCALE:
N.T.S.

DATE:
11/30/07

DWG. NO.:
5519

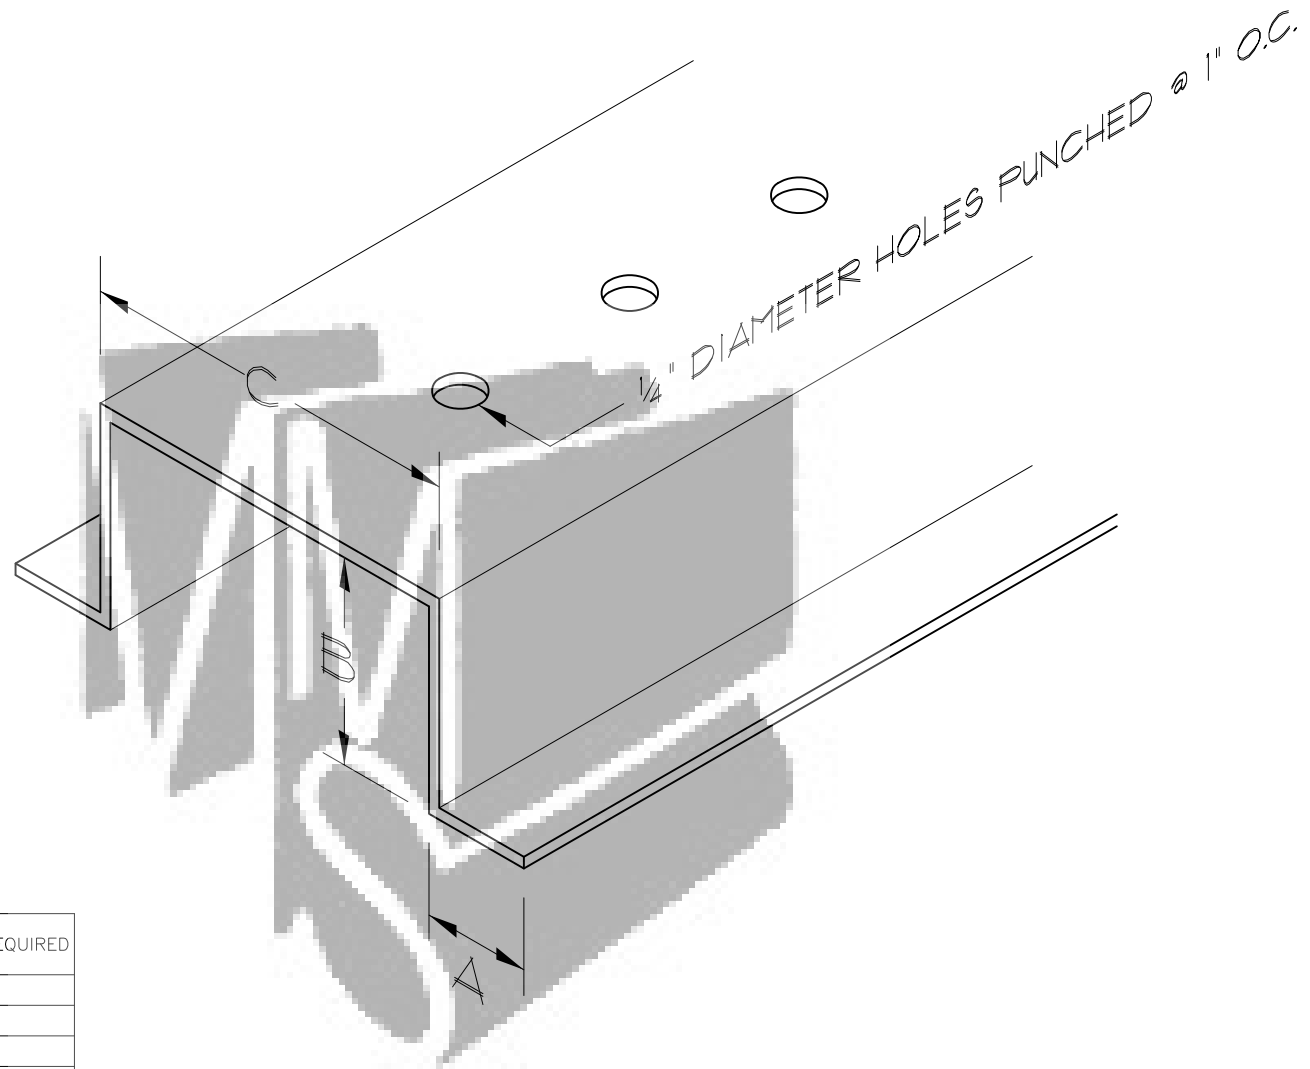

PERFORATED HAT SECTION

MATERIAL	GAUGE (10 GA. MAX.)	DIMENSIONS:			LENGTH*	REQUIRED
		A	B	C		
CARBON STEEL						
GALVANIZED STEEL						
ALUMINIZED STEEL						
ALUMINUM						
STAINLESS STEEL						

SHIP TO:

* STANDARD LENGTHS: 8', 10' & 12'

FOR PRICING: FILL IN INFORMATION ABOVE & RETURN TO US

THIS DRAWING IS THE PROPERTY OF "MATHIAS METAL SYSTEMS." AND IS LOANED UPON CONDITION THAT IT IS NOT TO BE REPRODUCED OR COPIED IN WHOLE OR IN PART, OR USED FOR FURNISHING INFORMATION TO OTHERS, OR FOR ANY OTHER PURPOSE DETRIMENTAL TO THE INTENT OF "MATHIAS METAL SYSTEMS." AND WILL BE RETURNED UPON REQUEST.



MATHIAS
Metal Systems

756 Airport Road, Waverly, TN, 37185
Phone: (931) 296-1550 Fax: (931) 296-5755
E-mail: mms@comcast.net

FOR:


DRAWN BY:
BKB

PERFORATED HAT SECTION

SCALE:
N.T.S.

DATE:
11/30/07

DWG. NO.:
SS22

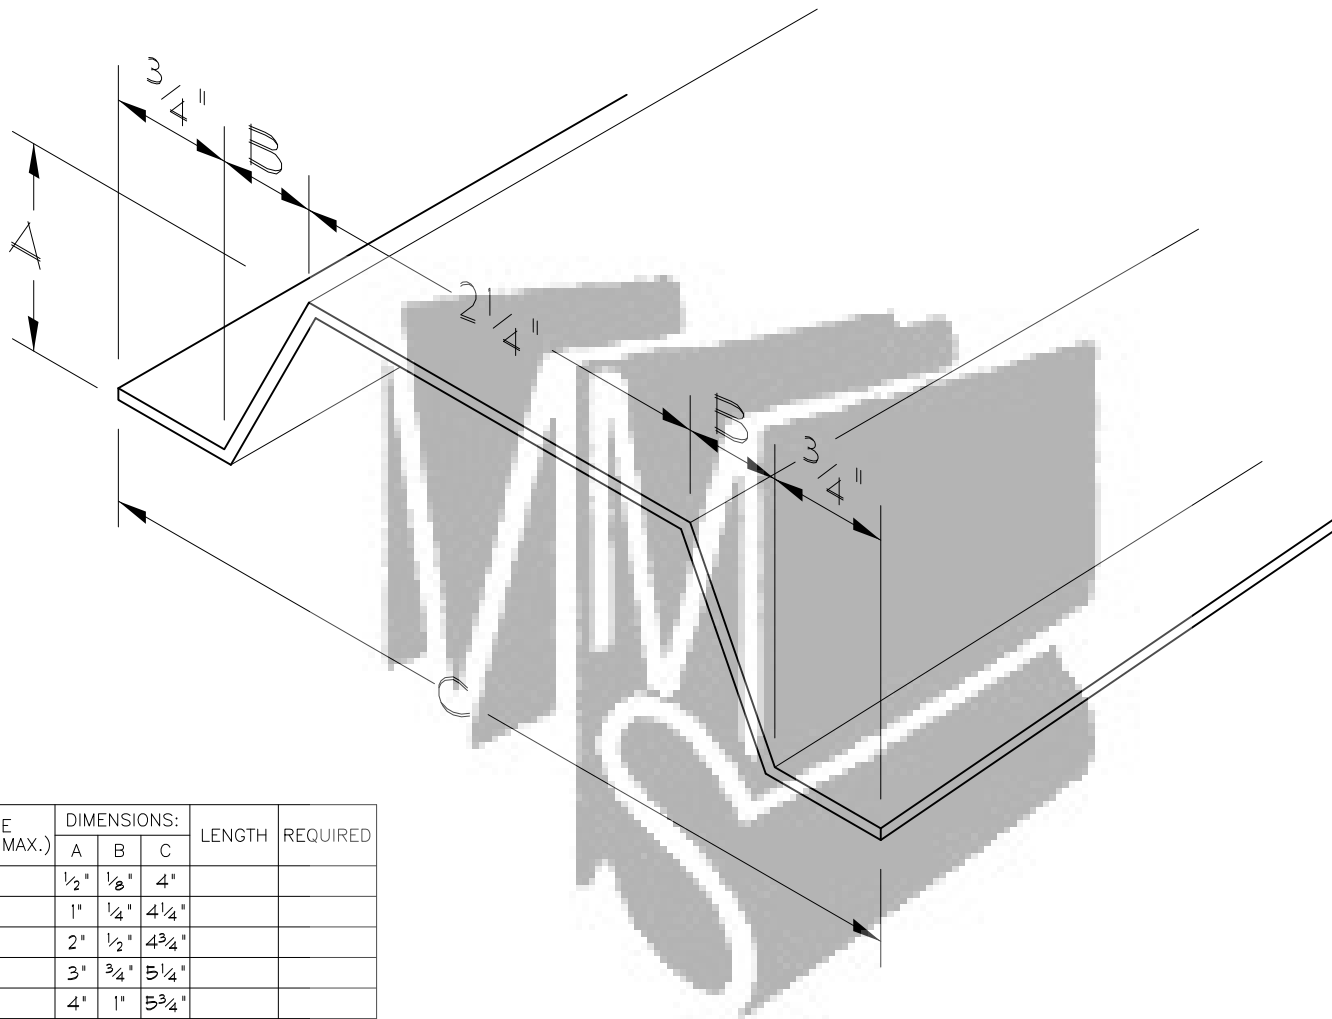

MATERIAL	GAUGE (10 GA. MAX.)	DIMENSIONS:			LENGTH	REQUIRED
		A	B	C		
PER SPECIFICATION		1/2"	1/8"	4"		
PER SPECIFICATION		1"	1/4"	4 1/4"		
PER SPECIFICATION		2"	1/2"	4 3/4"		
PER SPECIFICATION		3"	3/4"	5 1/4"		
PER SPECIFICATION		4"	1"	5 3/4"		
PER SPECIFICATION		5"	1 1/4"	6 1/4"		
PER SPECIFICATION		6"	1 1/2"	6 3/4"		

SHIP TO:

MATERIAL: PER SPECIFICATION -- LENGTHS: 8' OR 10' STANDARD

FOR PRICING: FILL IN INFORMATION ABOVE & RETURN TO US

RILEY STOKER HAT SECTION

THIS DRAWING IS THE PROPERTY OF "MATHIAS METAL SYSTEMS." AND IS LOANED UPON CONDITION THAT IT IS NOT TO BE REPRODUCED OR COPIED IN WHOLE OR IN PART, OR USED FOR FURNISHING INFORMATION TO OTHERS, OR FOR ANY OTHER PURPOSE DETRIMENTAL TO THE INTENT OF "MATHIAS METAL SYSTEMS." AND WILL BE RETURNED UPON REQUEST.



MATHIAS
Metal Systems

756 Airport Road, Waverly, TN, 37185
Phone: (931) 296-1550 Fax: (931) 296-5755
E-mail: mms@comcast.net

FOR:


DRAWN BY:
BKB

RILEY STOKER HAT SECTION

SCALE:
N.T.S.

DATE:
2/28/07

DWG. NO.:
SS11

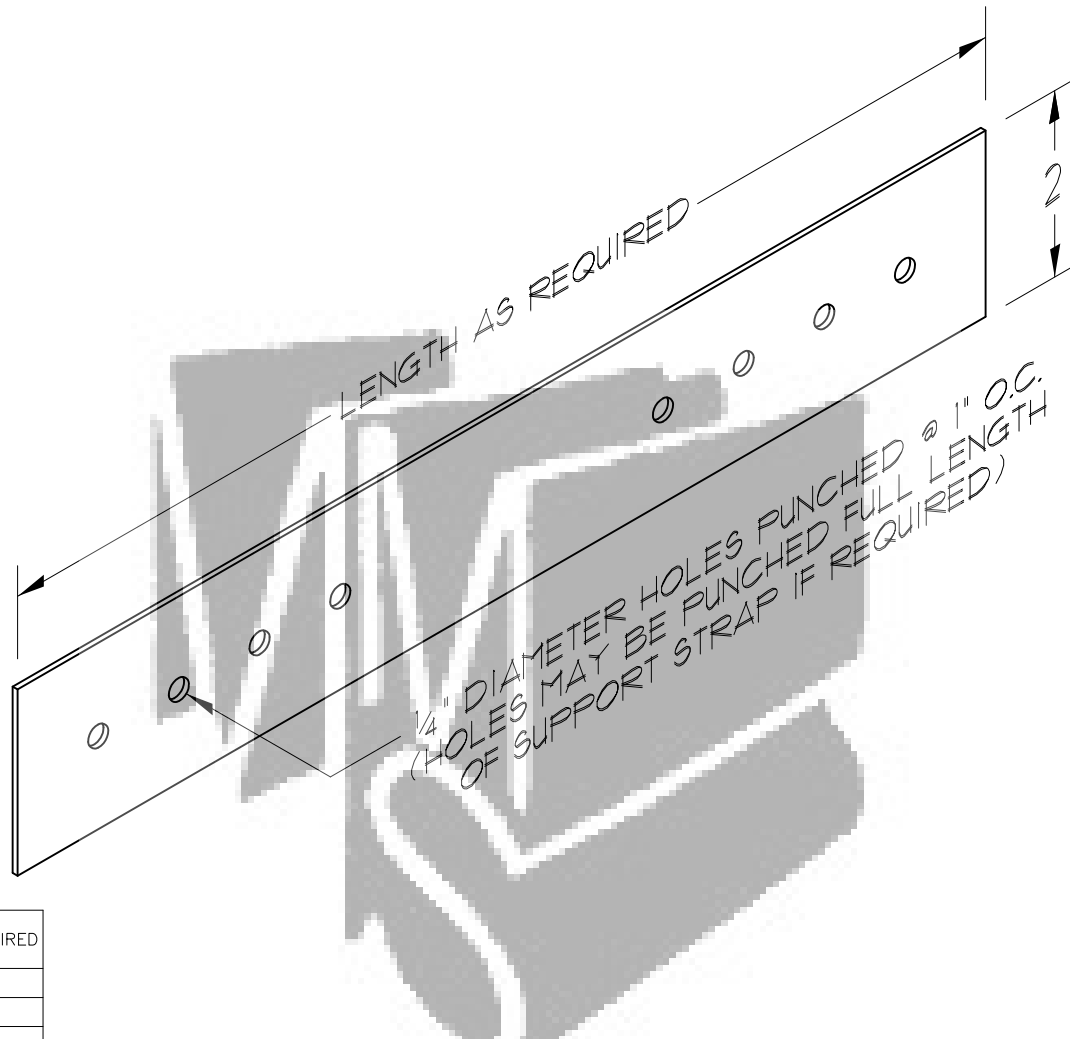

MATERIAL	GAUGE (10 GA. MAX.)	LENGTH*	REQUIRED
CARBON STEEL			
GALVANIZED STEEL			
ALUMINIZED STEEL			
ALUMINUM			
STAINLESS STEEL			

SHIP TO:

* LENGTHS: AS REQUIRED

FOR PRICING: FILL IN INFORMATION ABOVE & RETURN TO US

RILEY STOKER SUPPORT STRAP

NOTE: AVAILABLE IN ALL RILEY STOKER GAUGES

THIS DRAWING IS THE PROPERTY OF "MATHIAS METAL SYSTEMS." AND IS LOANED UPON CONDITION THAT IT IS NOT TO BE REPRODUCED OR COPIED IN WHOLE OR IN PART, OR USED FOR FURNISHING INFORMATION TO OTHERS, OR FOR ANY OTHER PURPOSE DETRIMENTAL TO THE INTENT OF "MATHIAS METAL SYSTEMS." AND WILL BE RETURNED UPON REQUEST.



MATHIAS

Metal Systems

756 Airport Road, Waverly, TN. 37185
Phone: (931) 296-1550 Fax: (931) 296-5755
E-mail: mms@comcast.net

FOR:


DRAWN BY:
BKB

RILEY STOKER SUPPORT

SCALE:
N.T.S.

DATE:
2/28/07

DWG. NO.:
SS16

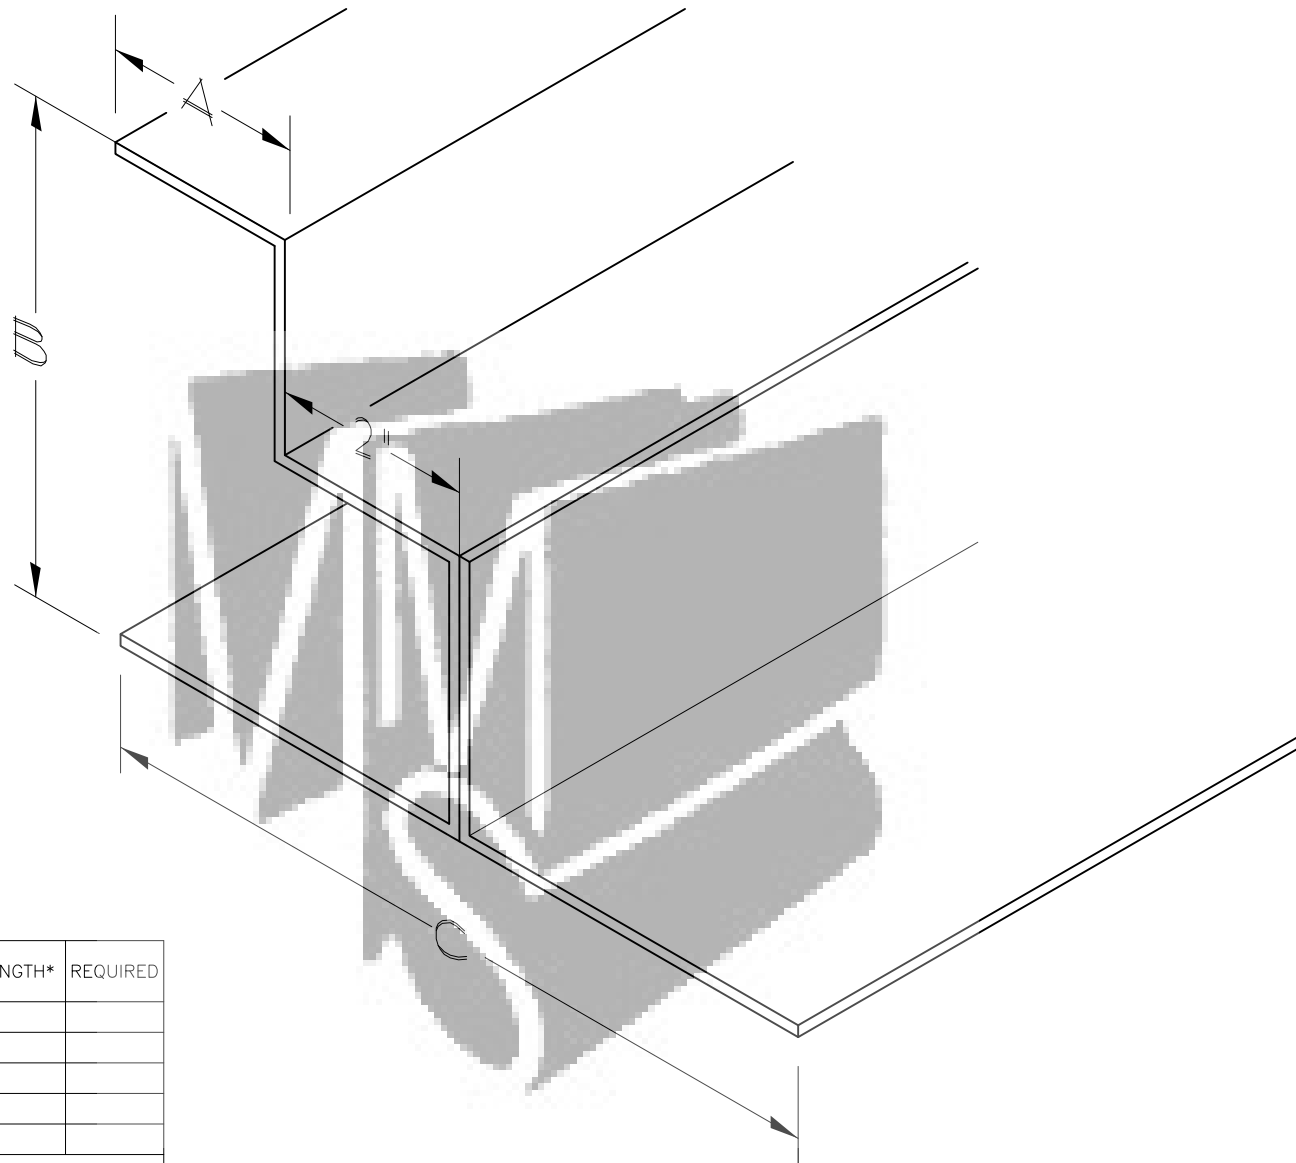

SHIP-LAP H-BAR SECTION

MATERIAL	GAUGE (10 GA. MAX.)	DIMENSIONS:			LENGTH*	REQUIRED
		A	B	C		
CARBON STEEL						
GALVANIZED STEEL						
ALUMINIZED STEEL						
ALUMINUM						
STAINLESS STEEL						

SHIP TO:

* STANDARD LENGTHS: 8', 10' & 12'

FOR PRICING: FILL IN INFORMATION ABOVE & RETURN TO US

THIS DRAWING IS THE PROPERTY OF "MATHIAS METAL SYSTEMS." AND IS LOANED UPON CONDITION THAT IT IS NOT TO BE REPRODUCED OR COPIED IN WHOLE OR IN PART, OR USED FOR FURNISHING INFORMATION TO OTHERS, OR FOR ANY OTHER PURPOSE DETRIMENTAL TO THE INTENT OF "MATHIAS METAL SYSTEMS." AND WILL BE RETURNED UPON REQUEST.



MATHIAS
Metal Systems

756 Airport Road, Waverly, TN. 37185
Phone: (931) 296-1550 Fax: (931) 296-5755
E-mail: mms@comcast.net

FOR:


DRAWN BY:
JMD

SHIP-LAPPED H-BAR SECTION

SCALE:
N.T.S.

DATE:
11/30/07

DWG. NO.:
SS9A

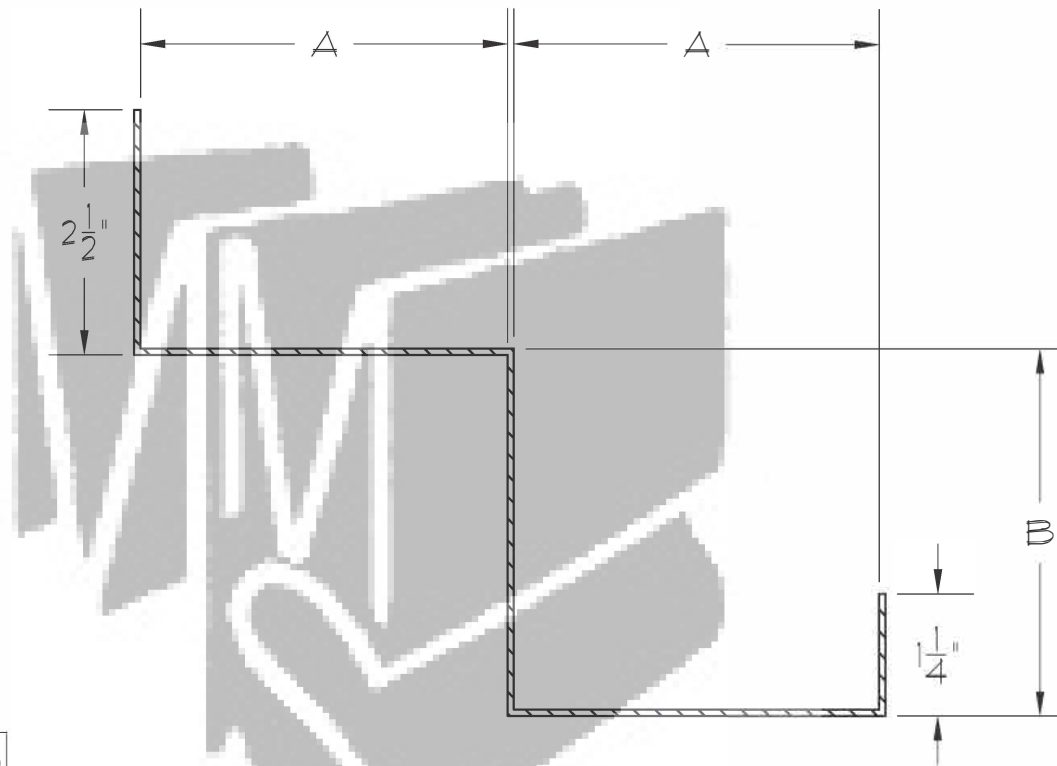

SHIP-LAP J-BAR

MATERIAL	GAUGE (10 GA. MAX.)	DIMENSIONS:			LENGTH*	REQUIRED
		A	B	C		
CARBON STEEL						
GALVANIZED STEEL						
ALUMINIZED STEEL						
ALUMINUM						
STAINLESS STEEL						

SHIP TO:

* STANDARD LENGTHS: 8', 10' & 12'

FOR PRICING: FILL IN INFORMATION ABOVE & RETURN TO US

THIS DRAWING IS THE PROPERTY OF "MATHIAS METAL SYSTEMS." AND IS LOANED UPON CONDITION THAT IT IS NOT TO BE REPRODUCED OR COPIED IN WHOLE OR IN PART, OR USED FOR FURNISHING INFORMATION TO OTHERS, OR FOR ANY OTHER PURPOSE DETRIMENTAL TO THE INTENT OF "MATHIAS METAL SYSTEMS." AND WILL BE RETURNED UPON REQUEST.



756 Airport Road, Waverly, TN. 37185
Phone: (931) 296-1550 Fax: (931) 296-5755
E-mail: mms@comcast.net

FOR:

DRAWN BY:
DF


SHIP-LAPPED J-BAR SECTION

SCALE:
N.T.S.

DATE:
2/21/13

DWG. NO.:
SLJB-6

LOWER J-BAR HAS ANGLE
ATTACHED TO SUPPORT
EDGE OF BOTTOM INSULATION

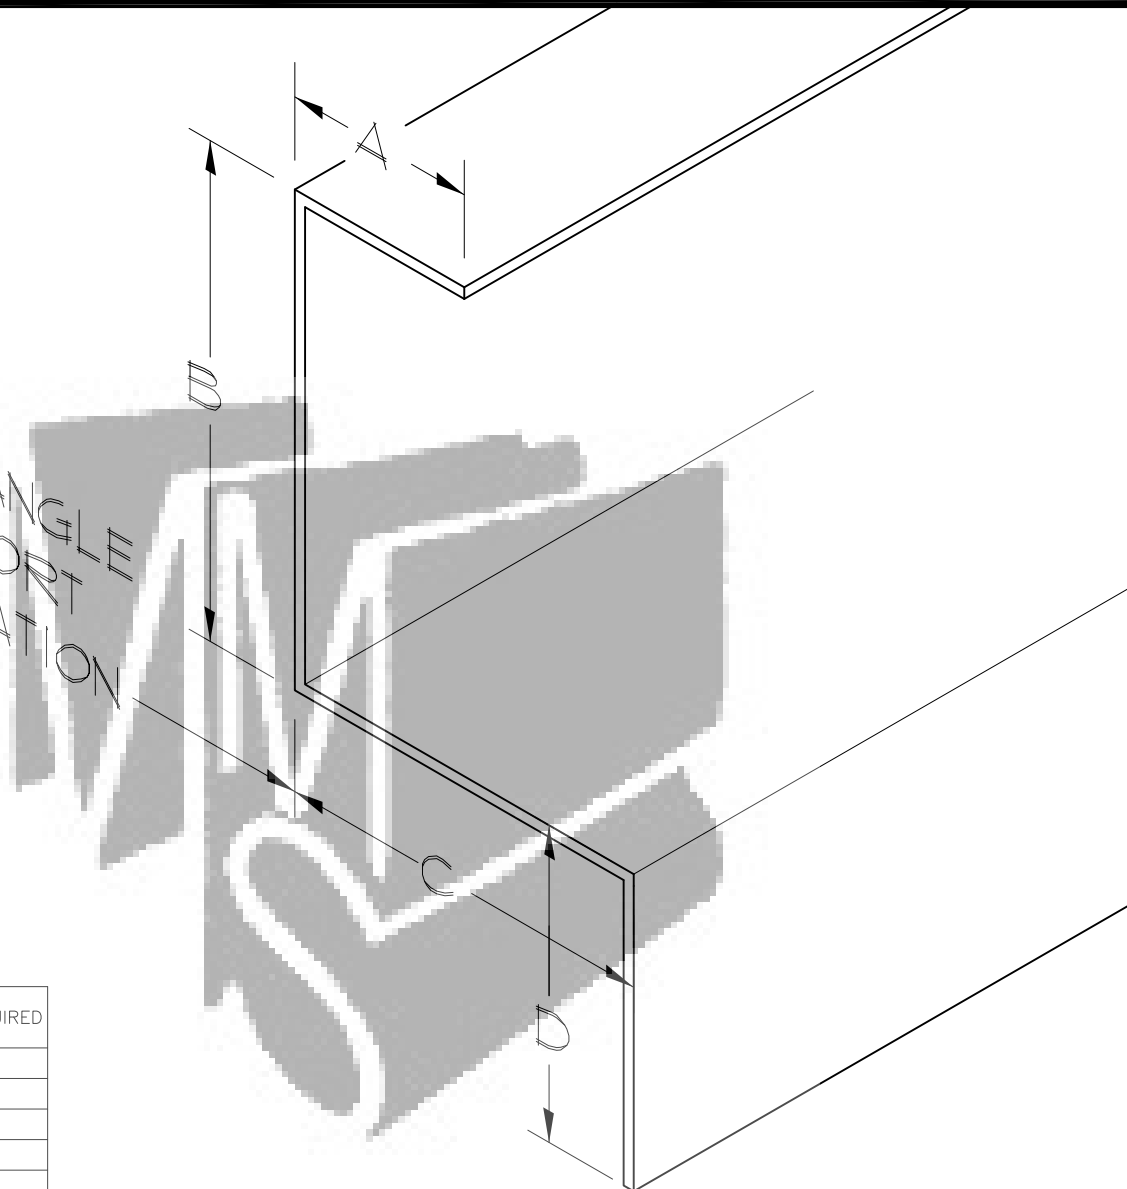

UPPER & LOWER J-BAR SECTION

MATERIAL	GAUGE (10 GA. MAX.)	DIMENSIONS:				LENGTH*	REQUIRED
		A	B	C	D		
CARBON STEEL							
GALVANIZED STEEL							
ALUMINIZED STEEL							
ALUMINUM							
STAINLESS STEEL							

SHIP TO:

* STANDARD LENGTHS: 8', 10' & 12'

FOR PRICING: FILL IN INFORMATION ABOVE & RETURN TO US

THIS DRAWING IS THE PROPERTY OF
"MATHIAS METAL SYSTEMS." AND IS LOANED
UPON CONDITION THAT IT IS NOT TO BE
REPRODUCED OR COPIED IN WHOLE OR IN
PART, OR USED FOR FURNISHING
INFORMATION TO OTHERS, OR FOR ANY
OTHER PURPOSE DETRIMENTAL TO THE
INTENT OF "MATHIAS METAL SYSTEMS."
AND WILL BE RETURNED UPON REQUEST.



MATHIAS
Metal Systems

756 Airport Road, Waverly, TN, 37185
Phone: (931) 296-1550 Fax: (931) 296-5755
E-mail: mms@comcast.net

FOR:


DRAWN BY:
BKB

UPPER & LOWER J-BAR

SCALE:
N.T.S.

DATE:
11/30/07

DWG. NO.:
SS20

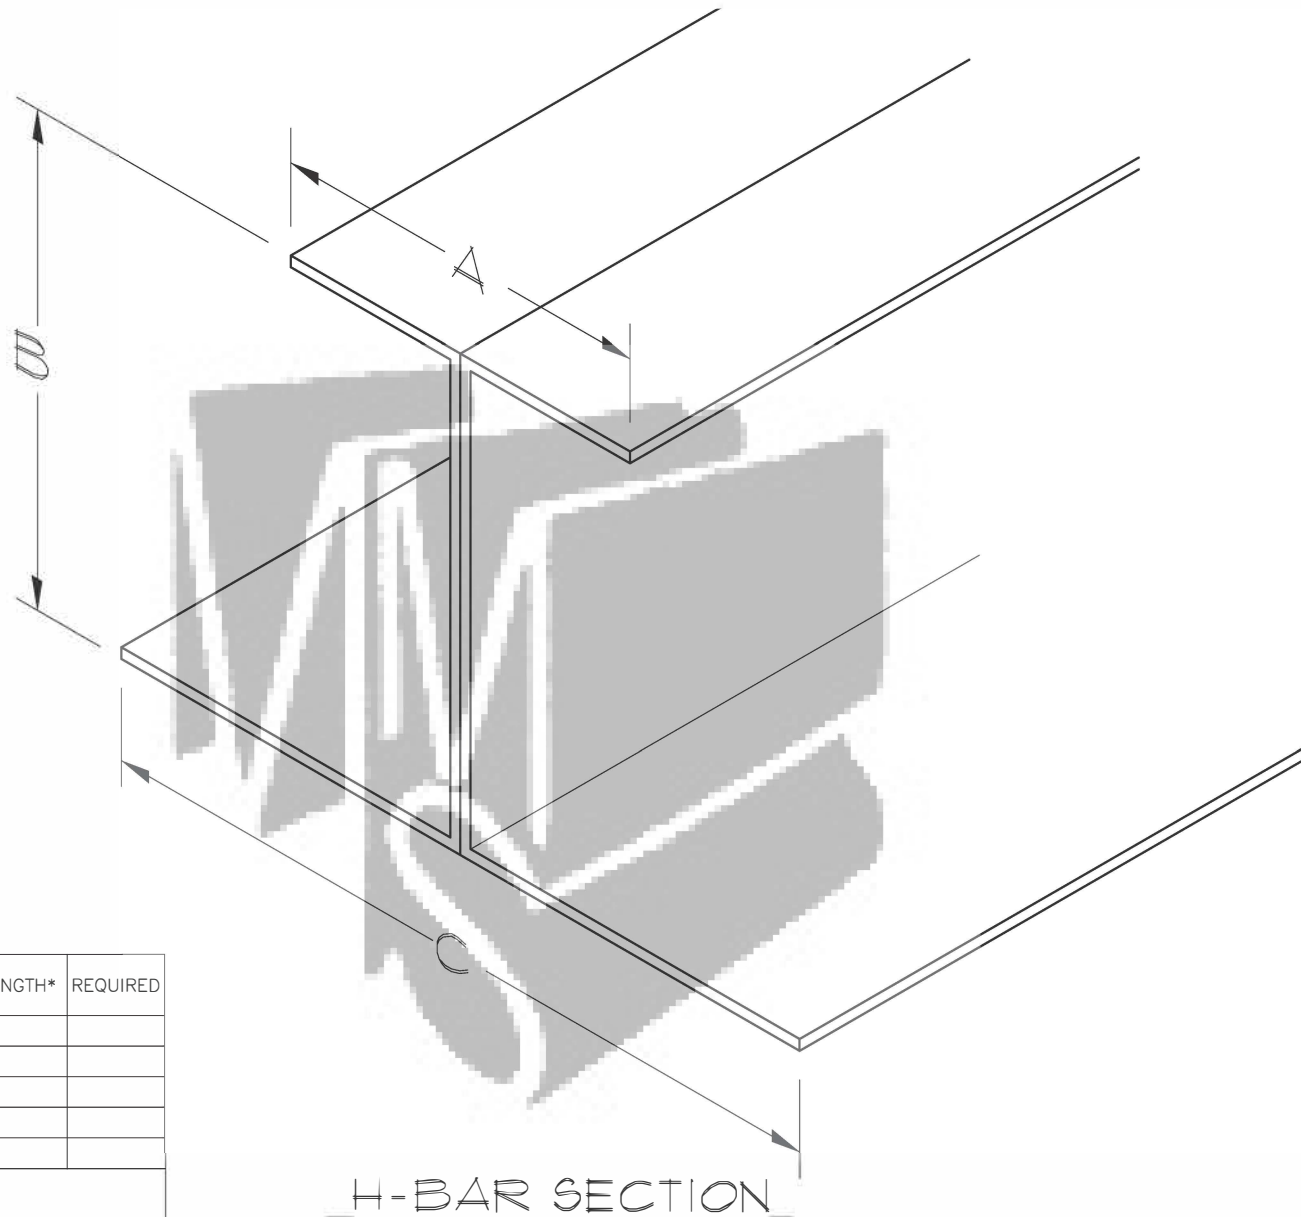

MATERIAL	GAUGE (10 GA. MAX.)	DIMENSIONS:			LENGTH*	REQUIRED
		A	B	C		
CARBON STEEL						
GALVANIZED STEEL						
ALUMINIZED STEEL						
ALUMINUM						
STAINLESS STEEL						

SHIP TO:

* STANDARD LENGTHS: 8', 10' & 12'

FOR PRICING: FILL IN INFORMATION ABOVE & RETURN TO US

THIS DRAWING IS THE PROPERTY OF "MATHIAS METAL SYSTEMS." AND IS LOANED UPON CONDITION THAT IT IS NOT TO BE REPRODUCED OR COPIED IN WHOLE OR IN PART, OR USED FOR FURNISHING INFORMATION TO OTHERS, OR FOR ANY OTHER PURPOSE DETRIMENTAL TO THE INTENT OF "MATHIAS METAL SYSTEMS." AND WILL BE RETURNED UPON REQUEST.



756 Airport Road, Waverly, TN. 37185
Phone: (931) 296-1550 Fax: (931) 296-5755
E-mail: mms@comcast.net

FOR:


DRAWN BY:
BKB

STANDARD H-BAR SECTION

SCALE:
N.T.S.

DATE:
2/28/07

DWG. NO.:
SS1

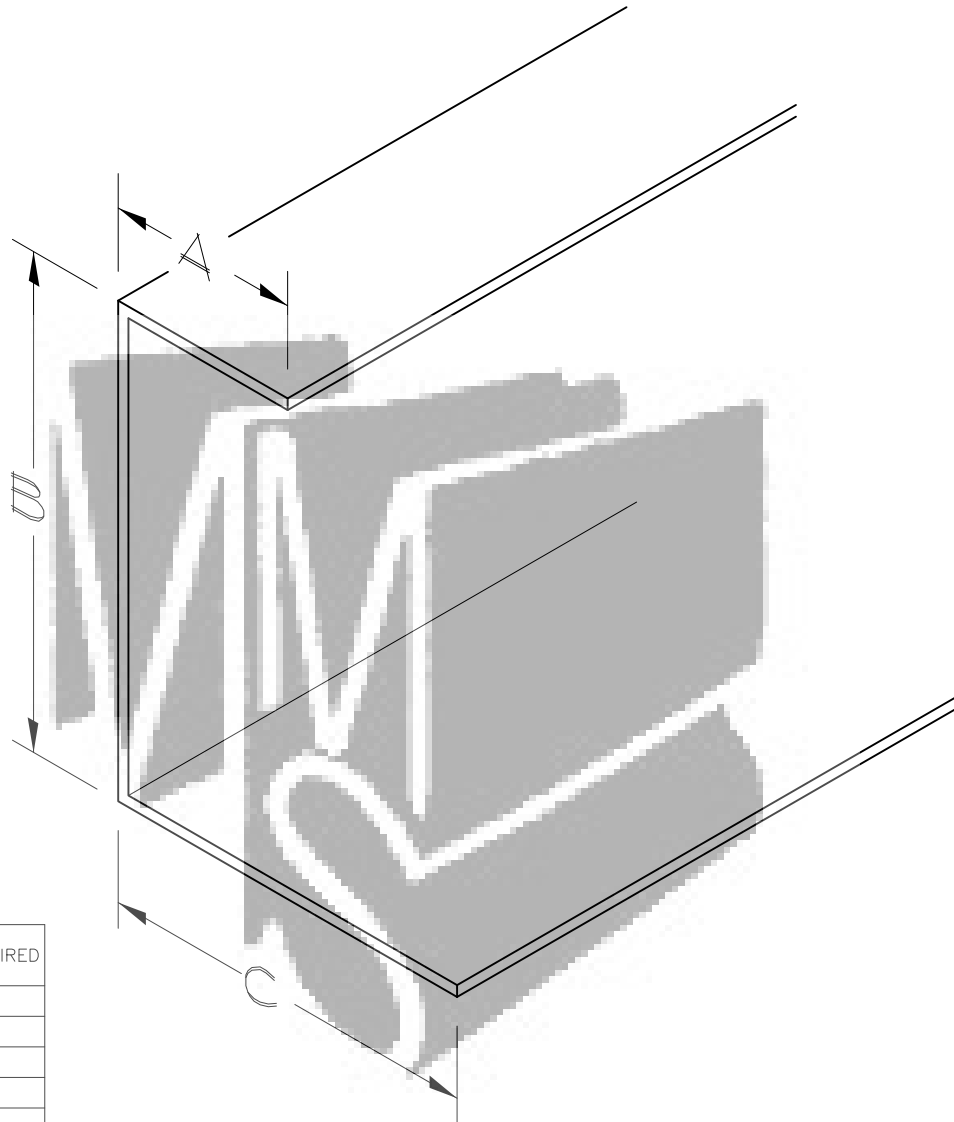

J-BAR SECTION

MATERIAL	GAUGE (10 GA. MAX.)	DIMENSIONS:			LENGTH*	REQUIRED
		A	B	C		
CARBON STEEL						
GALVANIZED STEEL						
ALUMINIZED STEEL						
ALUMINUM						
STAINLESS STEEL						
SHIP TO:						
* STANDARD LENGTHS: 8', 10' & 12'						
FOR PRICING: FILL IN INFORMATION ABOVE & RETURN TO US						


THIS DRAWING IS THE PROPERTY OF "MATHIAS METAL SYSTEMS." AND IS LOANED UPON CONDITION THAT IT IS NOT TO BE REPRODUCED OR COPIED IN WHOLE OR IN PART, OR USED FOR FURNISHING INFORMATION TO OTHERS, OR FOR ANY OTHER PURPOSE DETRIMENTAL TO THE INTENT OF "MATHIAS METAL SYSTEMS." AND WILL BE RETURNED UPON REQUEST.



MATHIAS
Metal Systems

756 Airport Road, Waverly, TN. 37185
Phone: (931) 296-1550 Fax: (931) 296-5755
E-mail: mms@comcast.net

FOR:		
		DRAWN BY: BKB
J-BAR SECTION		
SCALE: N.T.S.	DATE: 2/28/07	DWG. NO.: SS6

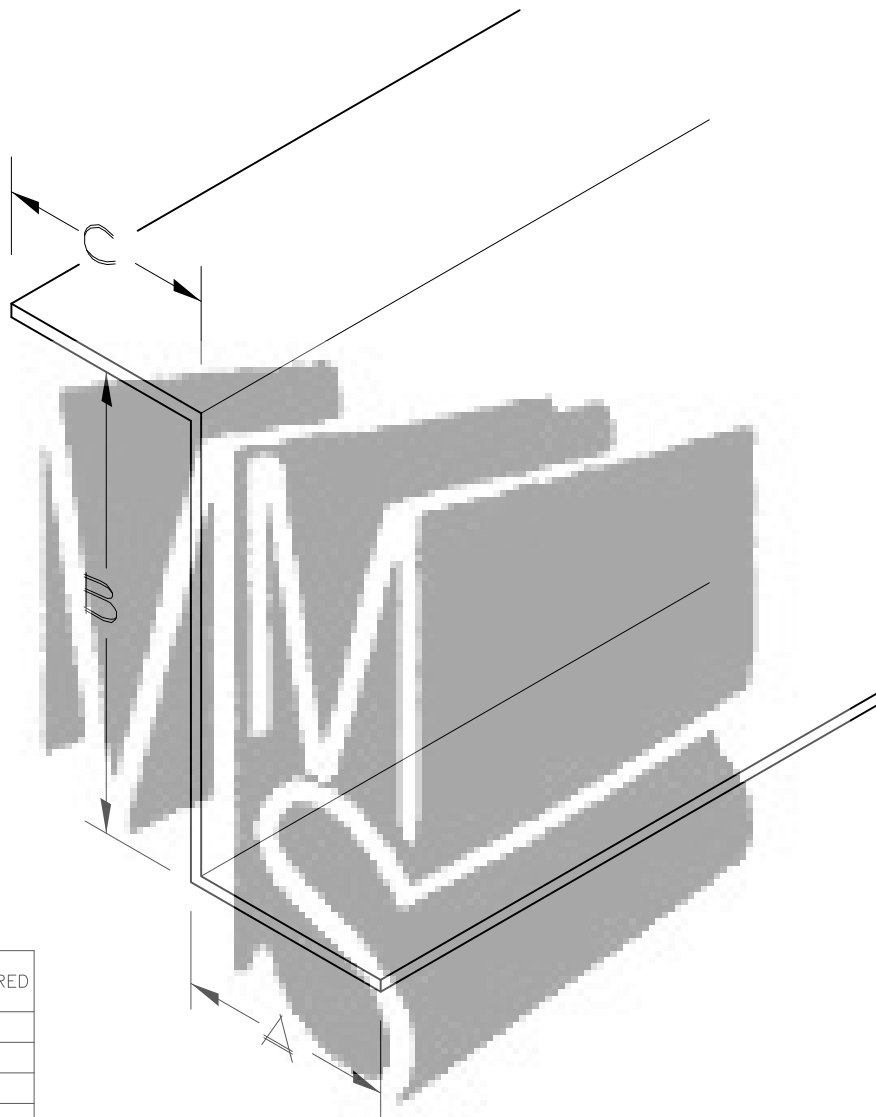

Z - BAR SECTION

MATERIAL	GAUGE (10 GA. MAX.)	DIMENSIONS:			LENGTH*	REQUIRED
		A	B	C		
CARBON STEEL						
GALVANIZED STEEL						
ALUMINIZED STEEL						
ALUMINUM						
STAINLESS STEEL						

SHIP TO:

* STANDARD LENGTHS: 8', 10' & 12'

FOR PRICING: FILL IN INFORMATION ABOVE & RETURN TO US

THIS DRAWING IS THE PROPERTY OF "MATHIAS METAL SYSTEMS." AND IS LOANED UPON CONDITION THAT IT IS NOT TO BE REPRODUCED OR COPIED IN WHOLE OR IN PART, OR USED FOR FURNISHING INFORMATION TO OTHERS, OR FOR ANY OTHER PURPOSE DETRIMENTAL TO THE INTENT OF "MATHIAS METAL SYSTEMS." AND WILL BE RETURNED UPON REQUEST.



MATHIAS
Metal Systems

756 Airport Road, Waverly, TN, 37185
Phone: (931) 296-1550 Fax: (931) 296-5755
E-mail: mms@comcast.net

FOR:

DRAWN BY:
BKB

Z-BAR SECTION

SCALE:
N.T.S.

DATE:
2/28/07

DWG. NO.:
SS4